


$\frac{3}{16}$ " JOINT BETWEEN
FINISHED BOARDS (TYP)

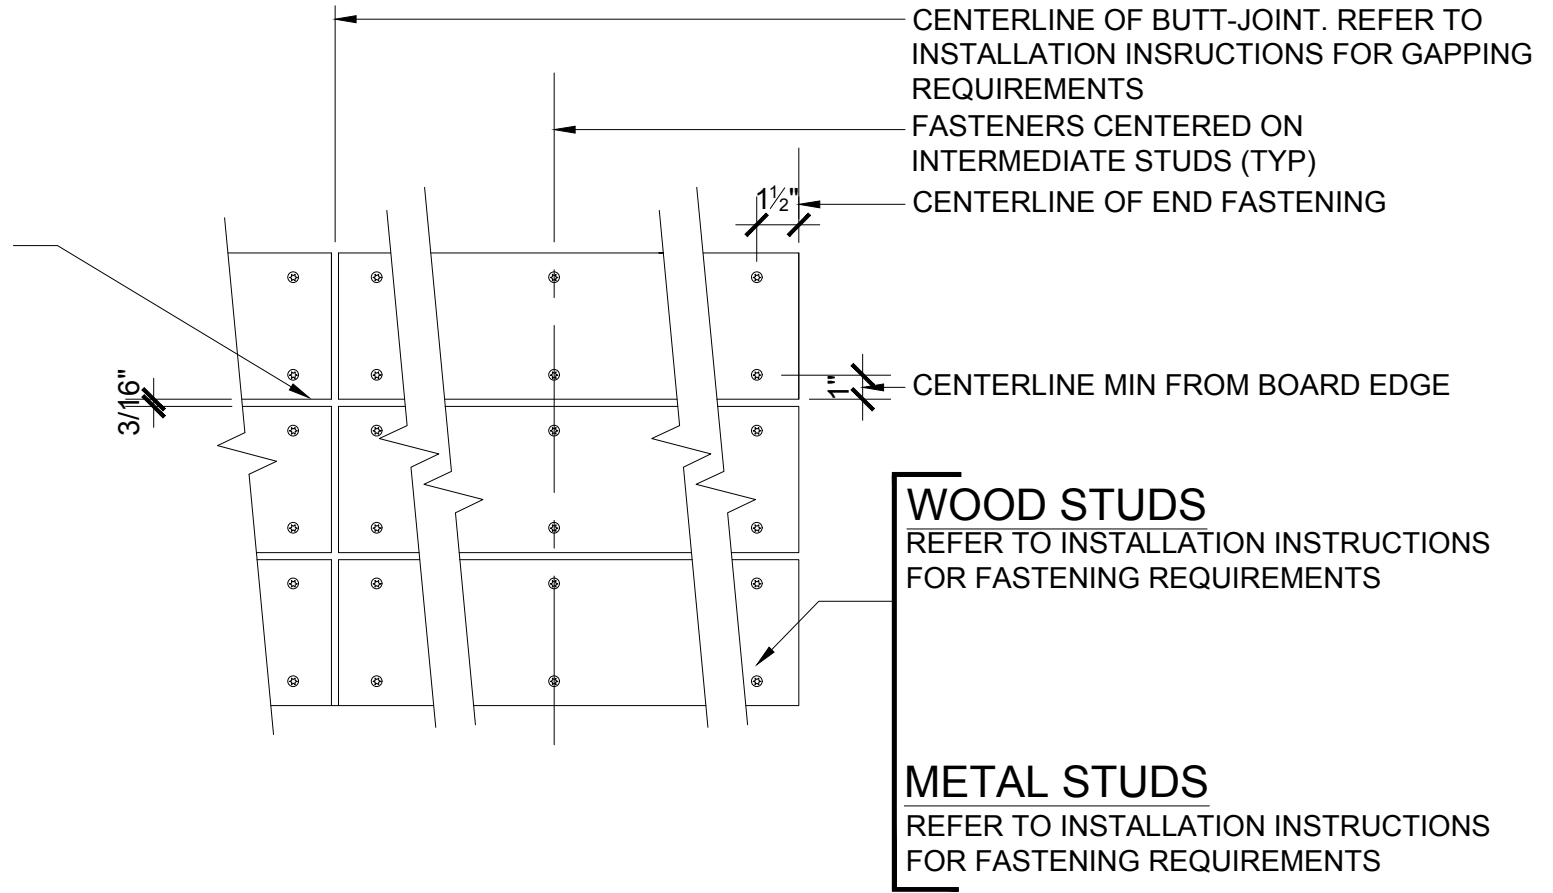

FIBERON CLADDING FASTENING/GAPPING DETAIL

4

Scale= 1 1/2" = 1'-0"

A-201